



CUSHMAN &
WAKEFIELD

Colorado Springs
Commercial

2235 SPECTRA DR

COLORADO SPRINGS, CO 80904

FOR LEASE | 5,000 SF WITH 0.25 AC SECURED OUTDOOR STORAGE



2235 SPECTRA DR

COLORADO SPRINGS, CO 80904



BUILDING SIZE

2235: 5,000 SF



OUTDOOR STORAGE

0.25 AC



LEASE RATE

\$15.00 per RSF
NNN



YEAR BUILT

2004



POWER

400A/120-208V
3PHASE 4W



OPERATING EXPENSES

\$3.35 per RSF
(2026 EST.)



TOTAL LOADING

(3) 10'X12'



ZONING

LI



CLEAR HEIGHT

14'

FOR LEASE


5,000 SF WITH 0.25 AC OUTDOOR STORAGE

2235 Spectra Drive offers 5,000 SF of functional office/warehouse space with approximately 0.25 acres of secured outdoor storage. The building features three 10' x 12' grade-level loading doors, 14' clear height, three-phase power, and a practical layout designed to support contractors, service companies, light manufacturing, distribution, and other industrial users.


The fenced site provides room for equipment, vehicles, materials, and outdoor staging, while LI zoning accommodates a broad range of industrial and commercial uses. Built in 2004, the property offers a more modern alternative within Colorado Springs' limited small-bay industrial inventory, with convenient access to I-25, Downtown Colorado Springs, and major employment centers throughout the city.



2235 SPECTRA DR | 5,000 SF

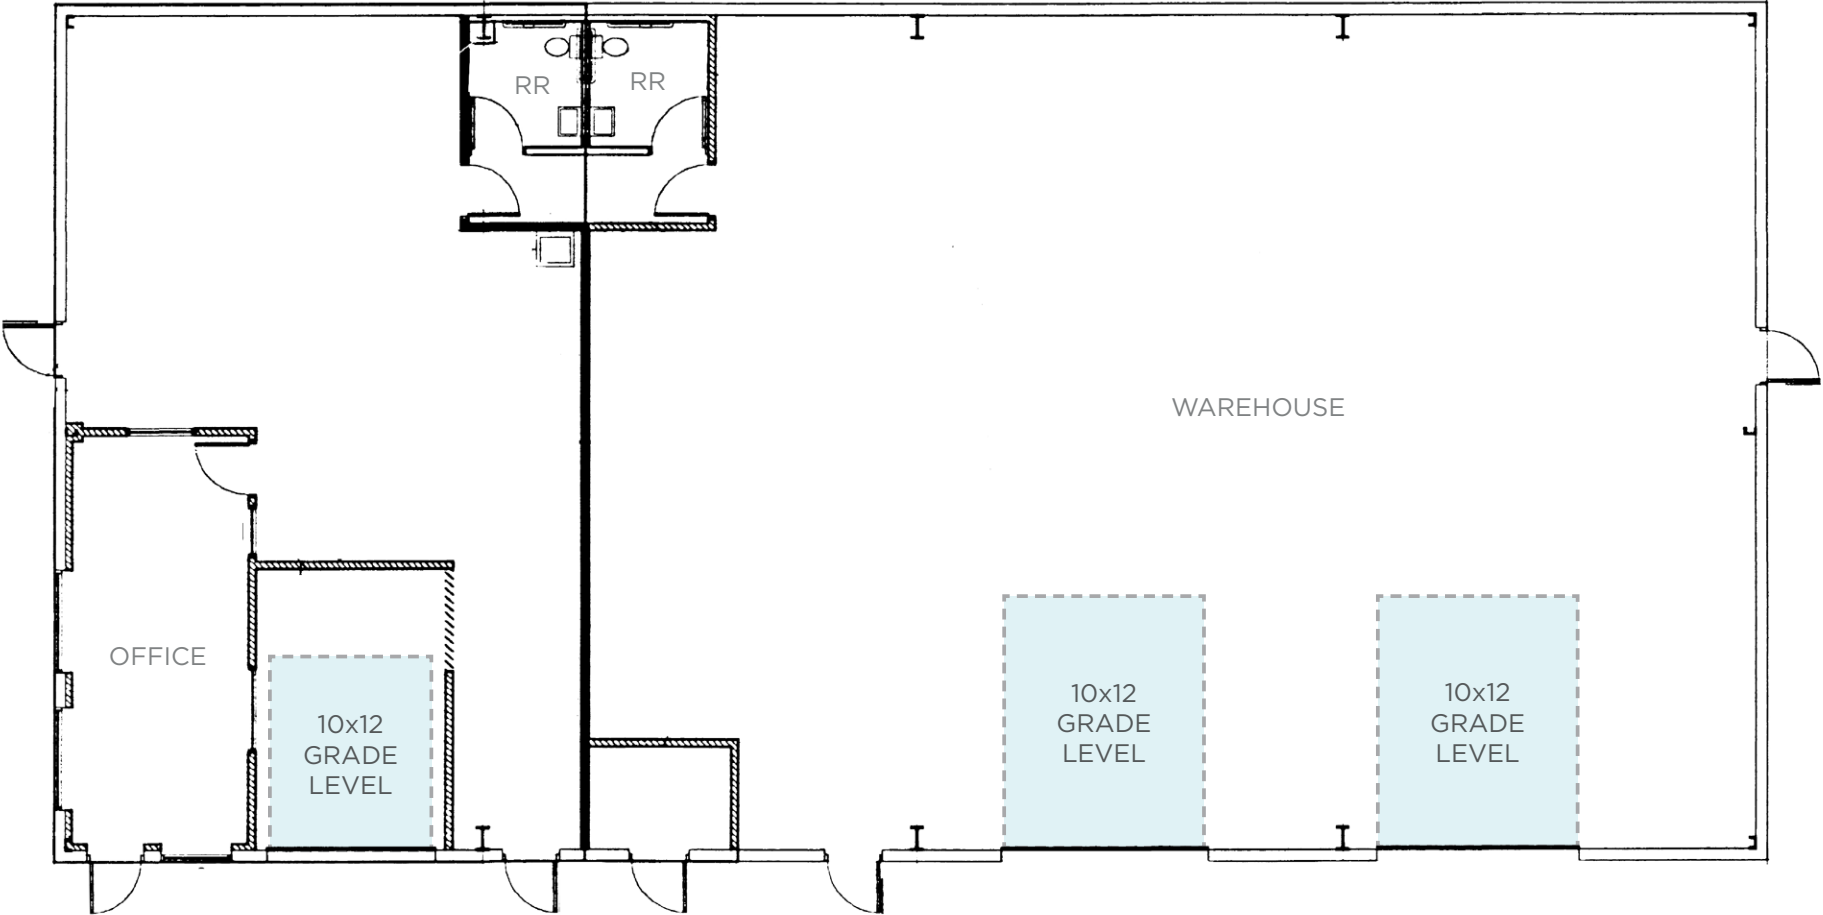

Approximate layout only; not to scale. Areas/SF not measured to BOMA standards. Interested parties are responsible for verifying all information; subject to errors, omissions, and change without notice.

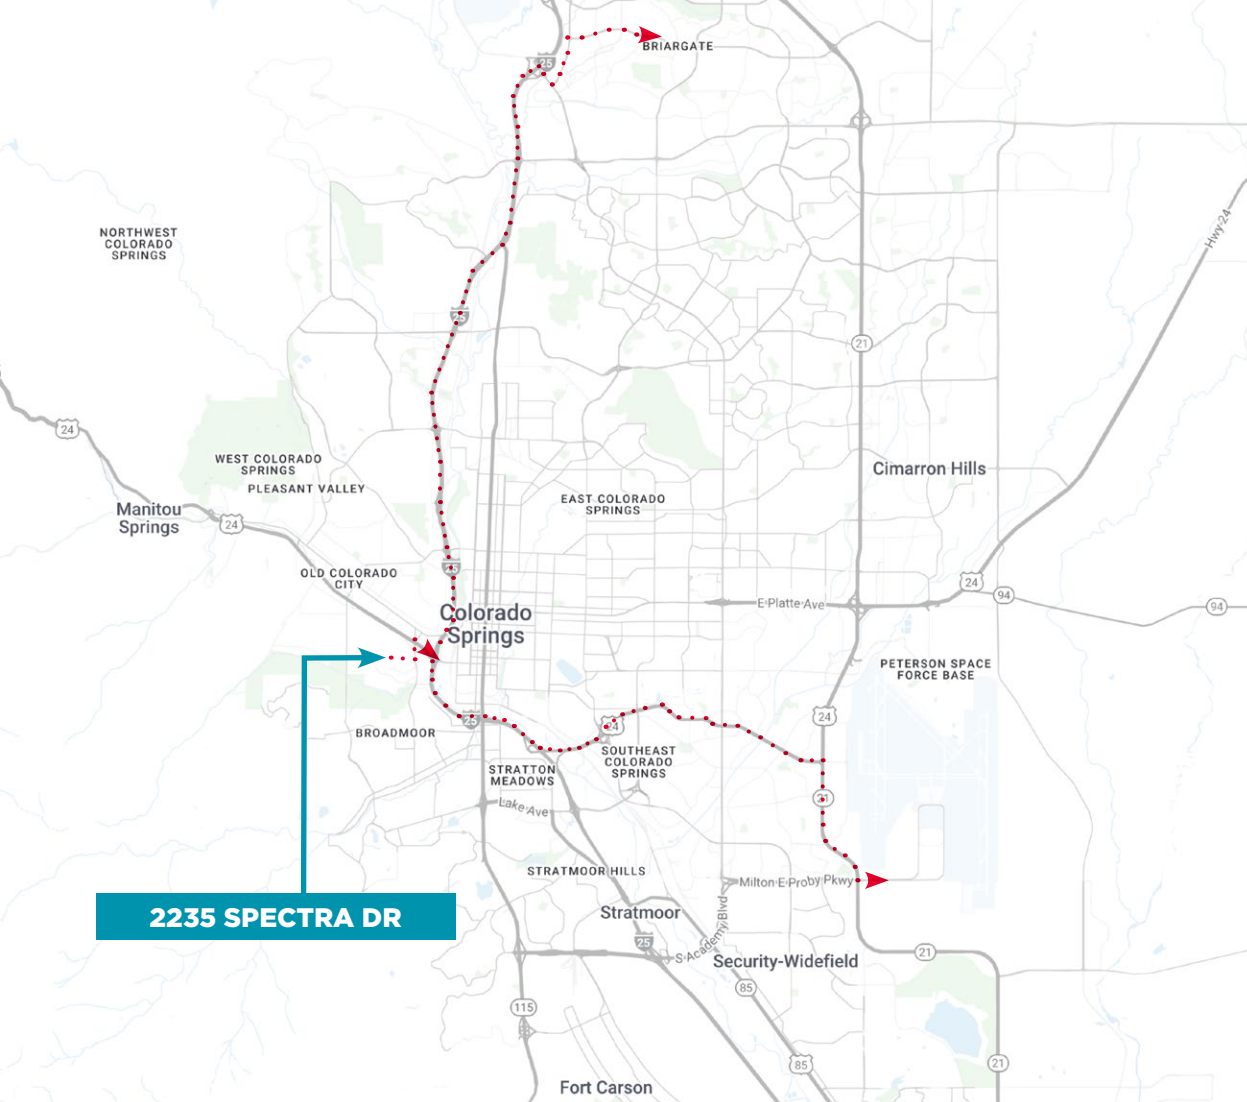

**DRIVE
TIMES**



6 Min. | I-25



12 Min. | Downtown COS



25 Min. | COS Airport



25 Min. | Briargate

AARON HORN

Sr Managing Director
+1 719 418 4070
ahorn@coscommercial.com

HEATHER MCKEEN

Director
+1 719 418 4062
hmckeen@coscommercial.com



**CUSHMAN &
WAKEFIELD**

**Colorado Springs
Commercial**

©2026 Cushman & Wakefield. All rights reserved. The information contained in this communication is strictly confidential. This information has been obtained from sources believed to be reliable but has not been verified. NO WARRANTY OR REPRESENTATION, EXPRESS OR IMPLIED, IS MADE AS TO THE CONDITION OF THE PROPERTY (OR PROPERTIES) REFERENCED HEREIN OR AS TO THE ACCURACY OR COMPLETENESS OF THE INFORMATION CONTAINED HEREIN, AND SAME IS SUBMITTED SUBJECT TO ERRORS, OMISSIONS, CHANGE OF PRICE, RENTAL OR OTHER CONDITIONS, WITHDRAWAL WITHOUT NOTICE, AND TO ANY SPECIAL LISTING CONDITIONS IMPOSED BY THE PROPERTY OWNER(S). ANY PROJECTIONS, OPINIONS OR ESTIMATES ARE SUBJECT TO UNCERTAINTY AND DO NOT SIGNIFY CURRENT OR FUTURE PROPERTY PERFORMANCE.